




PLAN

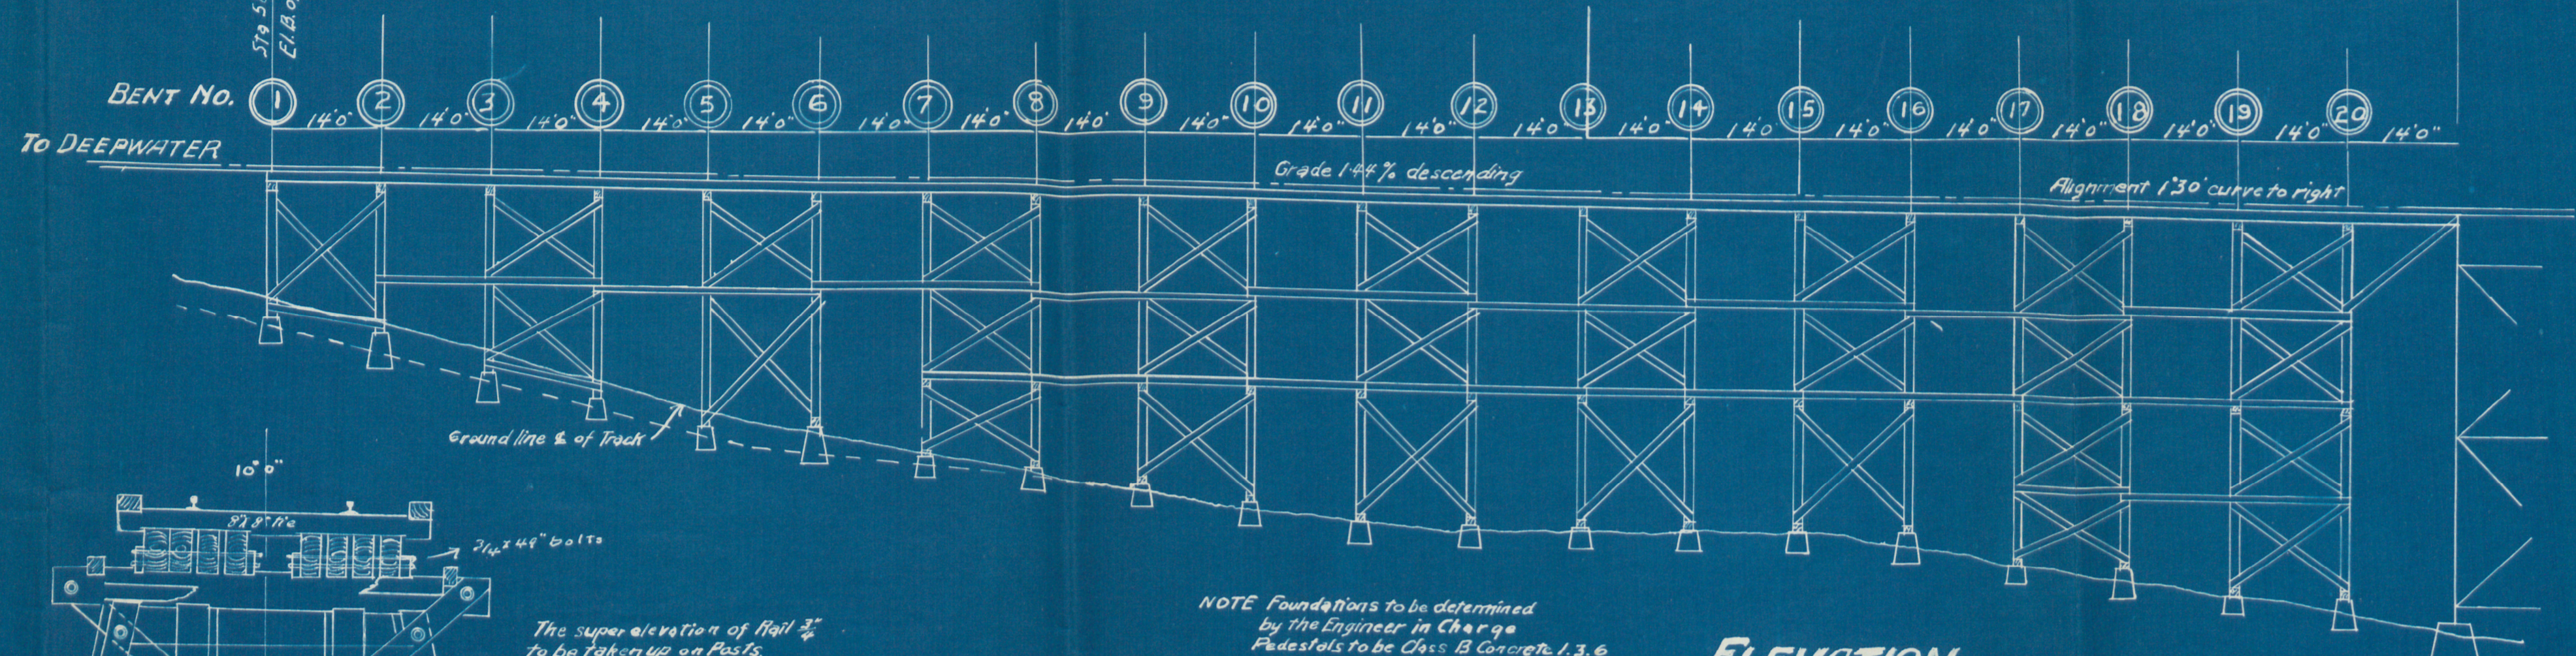


ELEVATION, Scale 1/8" = 1'-0"

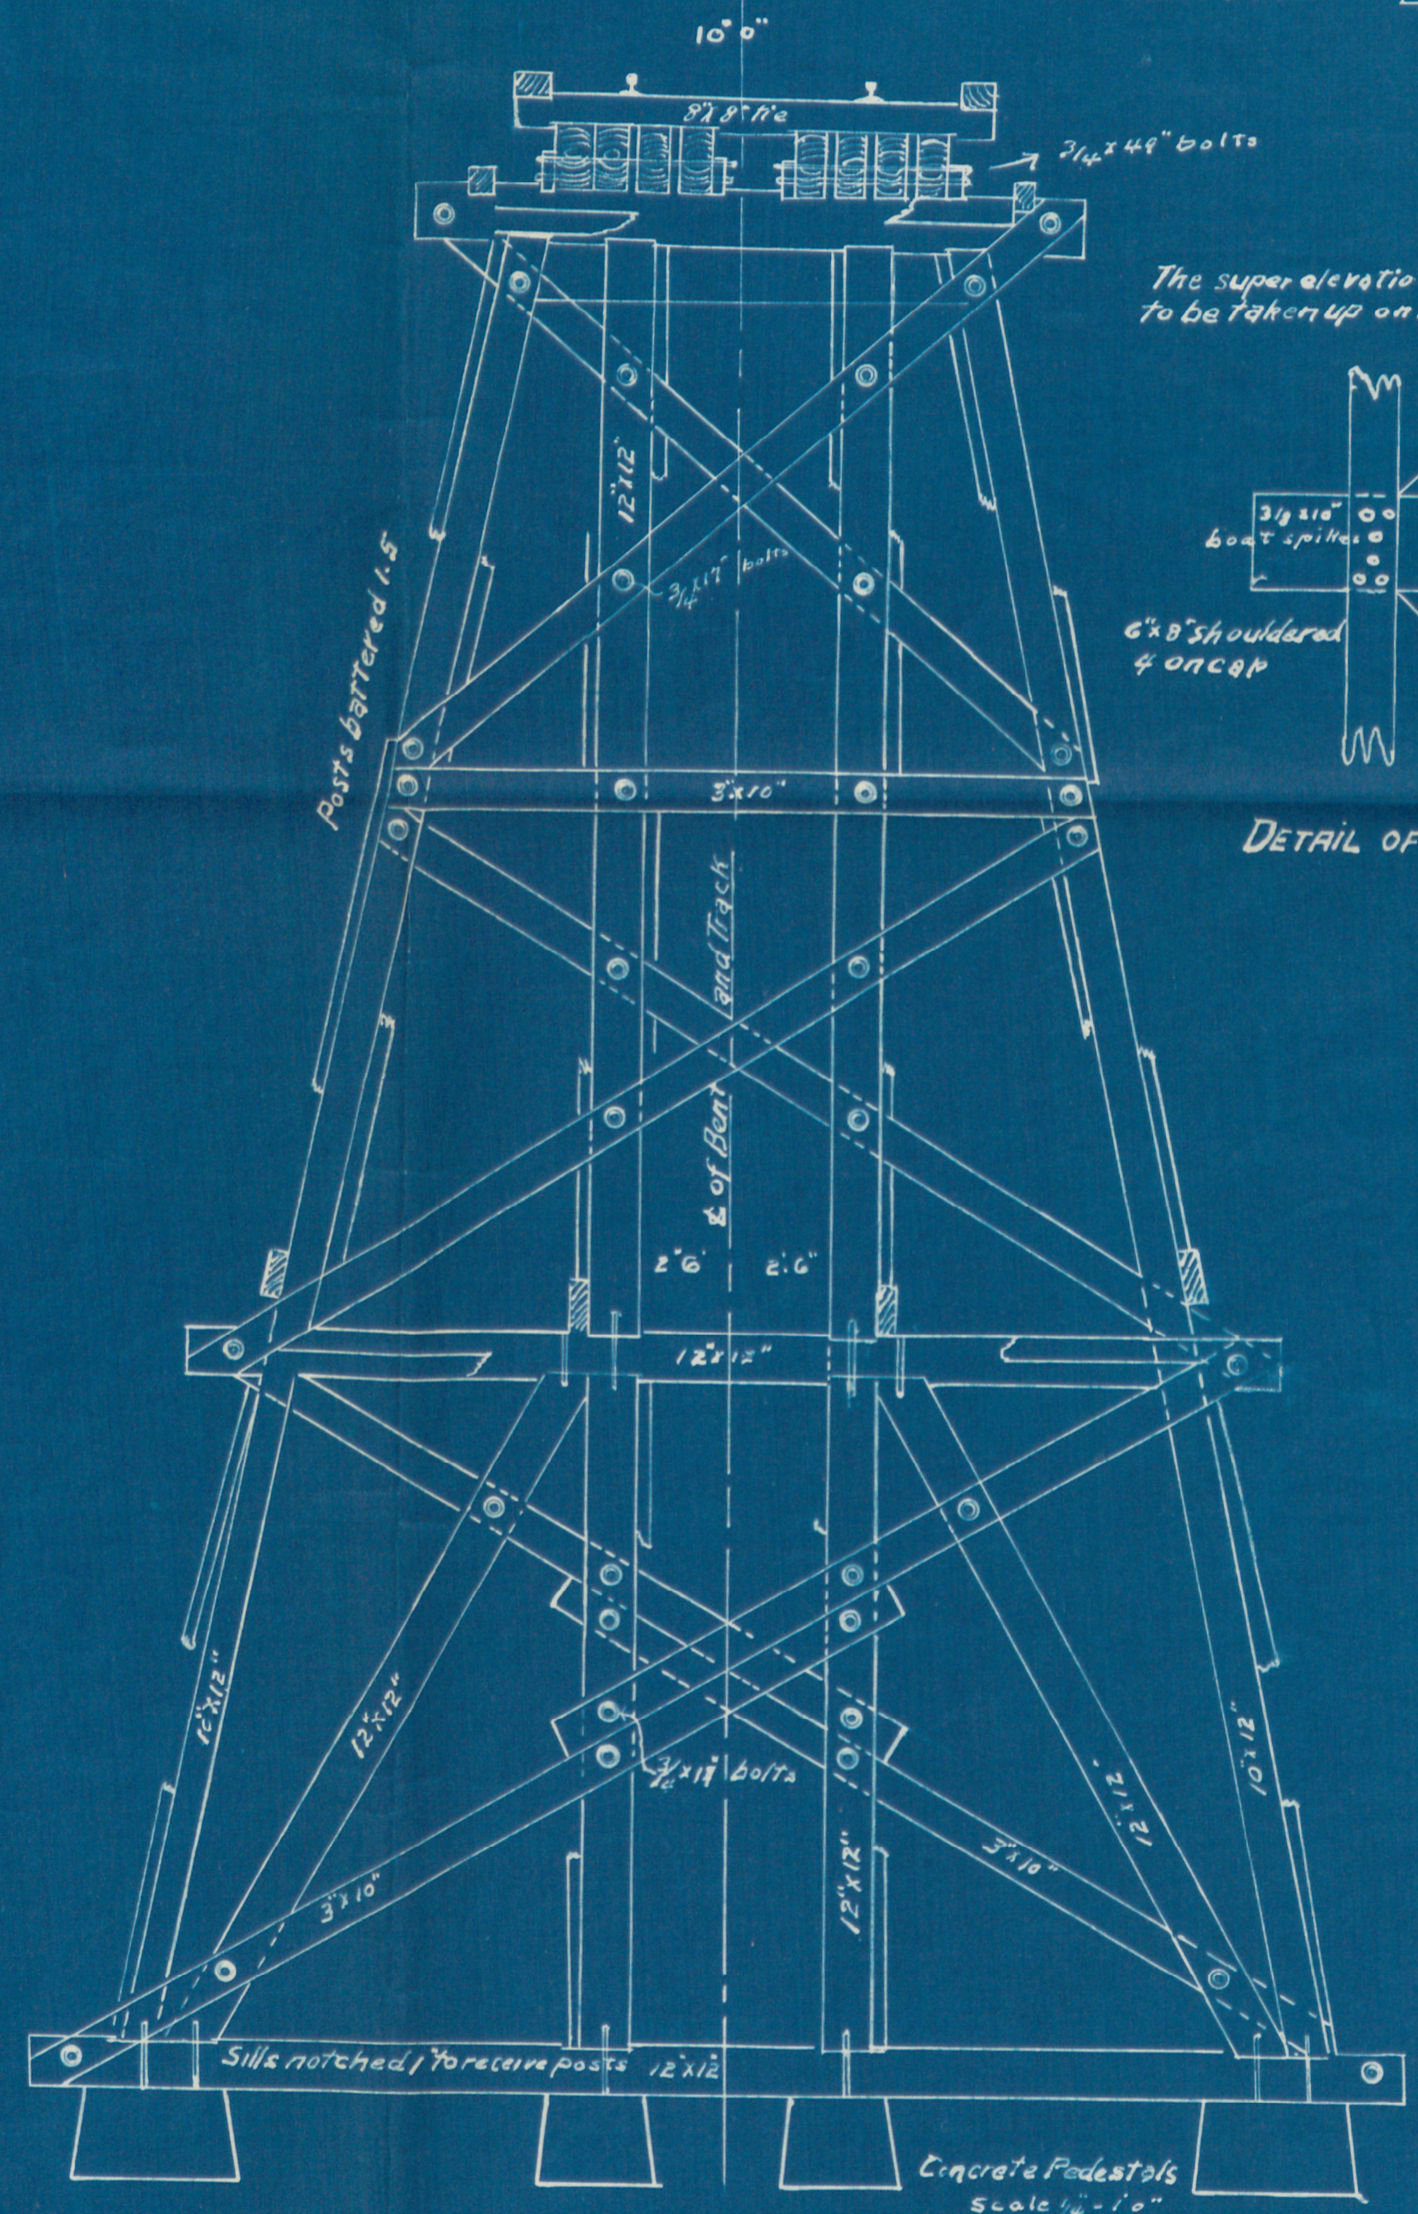


TYPICAL DOUBLE DECK BENTS 7 TO 16 & 21

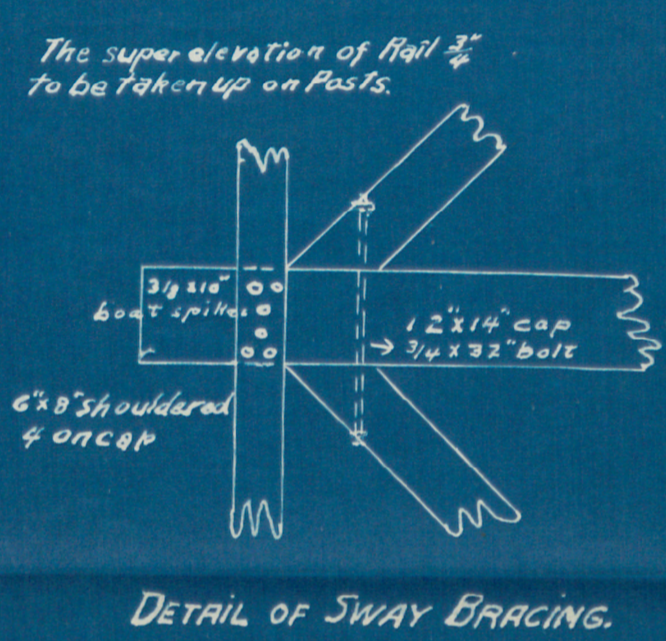

DETAIL OF SWAY BRACING.

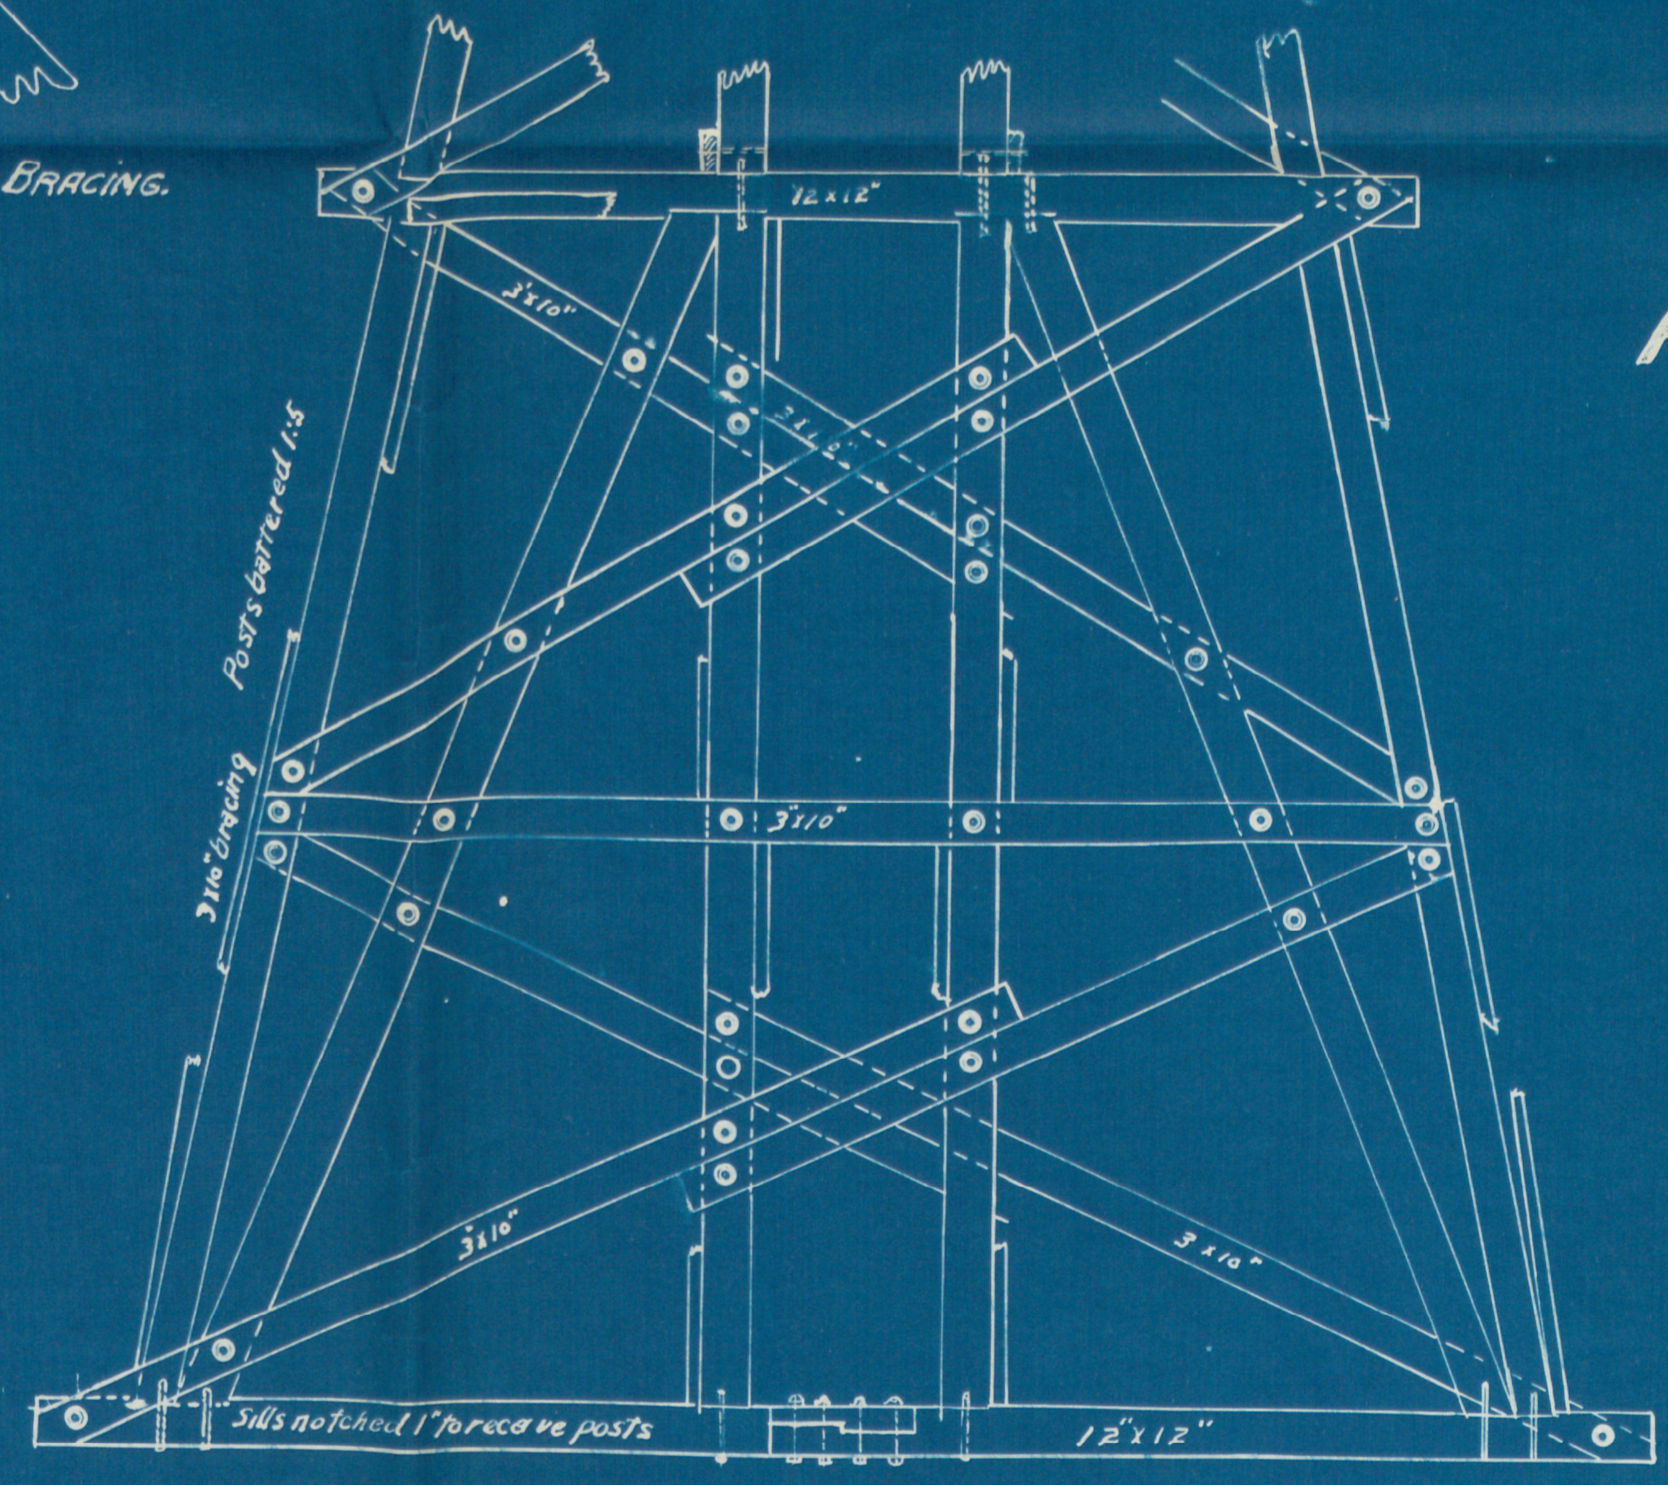

TYPICAL BOTTOM DECK BENTS 17 TO 20

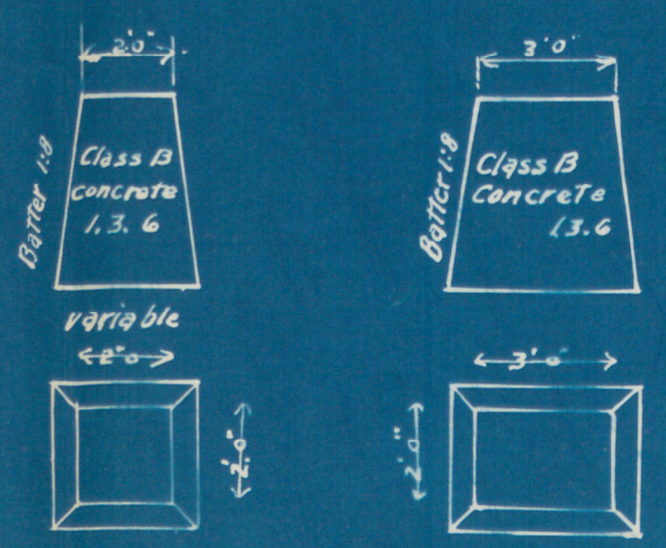

DETAIL OF PEDESTALS.

**DEEPWATER RAILWAY.
PLANS FOR TIMBER TRESTLE
APPROACH TO STEEL VIADUCT
OVER FIVE MILE CREEK,
M.P. 338.7.**

GENERAL NOTES.
All timber to be long leaf yellow pine, Southern Timber Assn. merchant in specification with the exception of stringers which may be white oak.
All iron hardware to be first class.
All joints where timbers are notched to be treated with one coat of dead oil of coal tar or straight run coal tar pitch.
All bolts 3/4" dia. to be supplied in hex standard O.C. diameter with the exception of bolts in guard rails which shall have malleable cup washers on counter sunk end and standard open on other end.

C.H. Stangel
1, 29, 07.